


REFER TO SHEET A101 FOR ALL TRASH ENCLOSURE INFORMATION

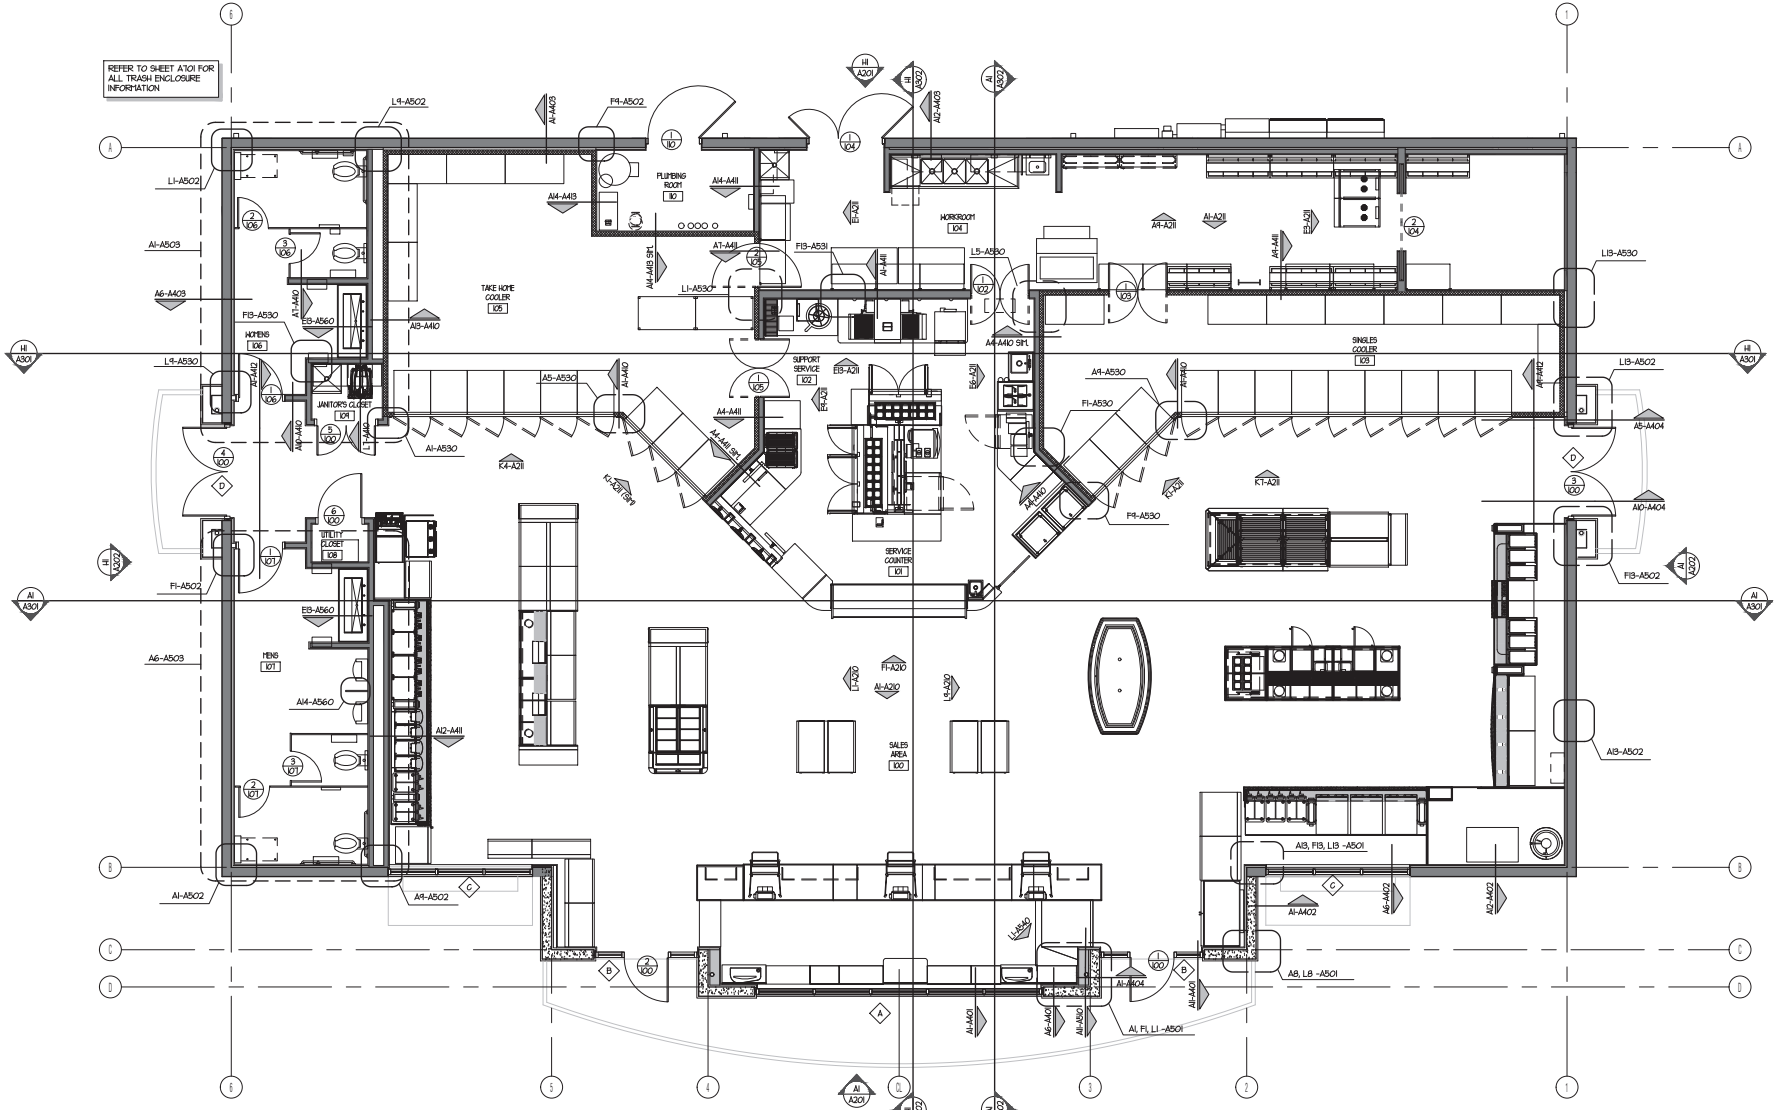

SIGNATURE DATE: 10/14/2019

**LICKEL**  
ARCHITECTURAL

14 West 30th Street, Suite 100  
Knoxville, TN, 37903  
(615) 646-4327  
(615) 646-4328

**QuikTrip No. G35**

STREET  
CITY, STATE

**QT**

PROTOTYPE: B-100  
DIVISION: Division  
VERSION: G35  
DATE: 11-05-2019

REV	DATE	DESCRIPTION

SHEET TITLE:  
REFERENCE FLOOR PLAN

SHEET NUMBER:  
**A101**

**A1** REFERENCE FLOOR PLAN

