


APPROVED

[Signature]

11/21/2019

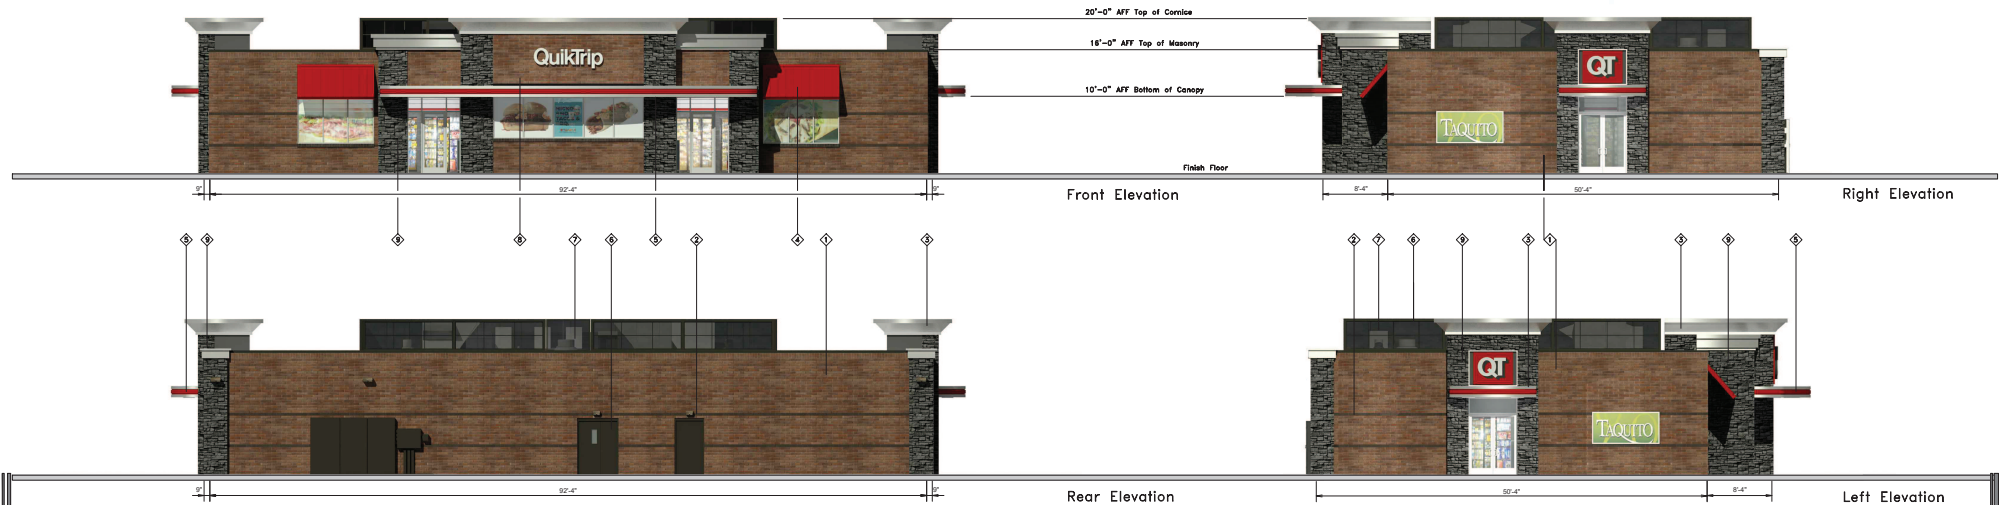

	QuikTrip 4705 South 129th East Ave. Tulsa, OK 74134-7008 P.O. Box 5475 Tulsa, OK 74101-5475 (918) 615-7700	Store # 613 Custom G3S w/ 24SF Signage Serial # 06-0613-G3S Scale: 1/16"=1'-0" Issue Date: 11.18.19	Address: Olive & Greaser City, State: Creve Coeur, MO Drawn By: JK	Rev/Notes:	1 FINISH BRICK/STONE 2 INTERMEDIATE BRICK INTERMEDIATE BRICK 3 1/2" ALUMINUM ALUMINUM 4 QT RED SHERWIN - WILLIAMS 5 QT BROWN SHERWIN - WILLIAMS 6 QT BROWN SHERWIN - WILLIAMS 7 BLACK ALLEN INDUSTRIES 8 BLACK ALLEN INDUSTRIES 9 BLACK ALLEN INDUSTRIES 10 MANUFACTURER TULSA STRUCTURAL BRICK 11 SPECIFICATION TULSA STRUCTURAL BRICK 12 ALUMINUM ALUMINUM 13 STANDING SEAM ALUMINUM STANDING SEAM ALUMINUM 14 UNFINISHED BRICK UNFINISHED BRICK 15 METAL PAINT METAL PAINT 16 POLYURETHANE POLYURETHANE 17 SIGNAGE SIGNAGE 18 STACKED STONE STACKED STONE
--	---	---	--	--	--

COPYRIGHT (C) 2011 QUIKTRIP CORPORATION DESIGN PATENTS
QUIKTRIP PLANS ARE THE EXCLUSIVE PROPERTY OF QUIKTRIP CORPORATION, TULSA,
OKLAHOMA. THESE PLANS ARE PROTECTED IN THEIR ENTIRETY BY DOMESTIC AND
INTERNATIONAL COPYRIGHT AND PATENT STATUTES. ANY UNAUTHORIZED USE, REPRODUCTION,
PUBLICATION, DISTRIBUTION OR SALE IN WHOLE OR IN PART, IS STRICTLY FORBIDDEN.